


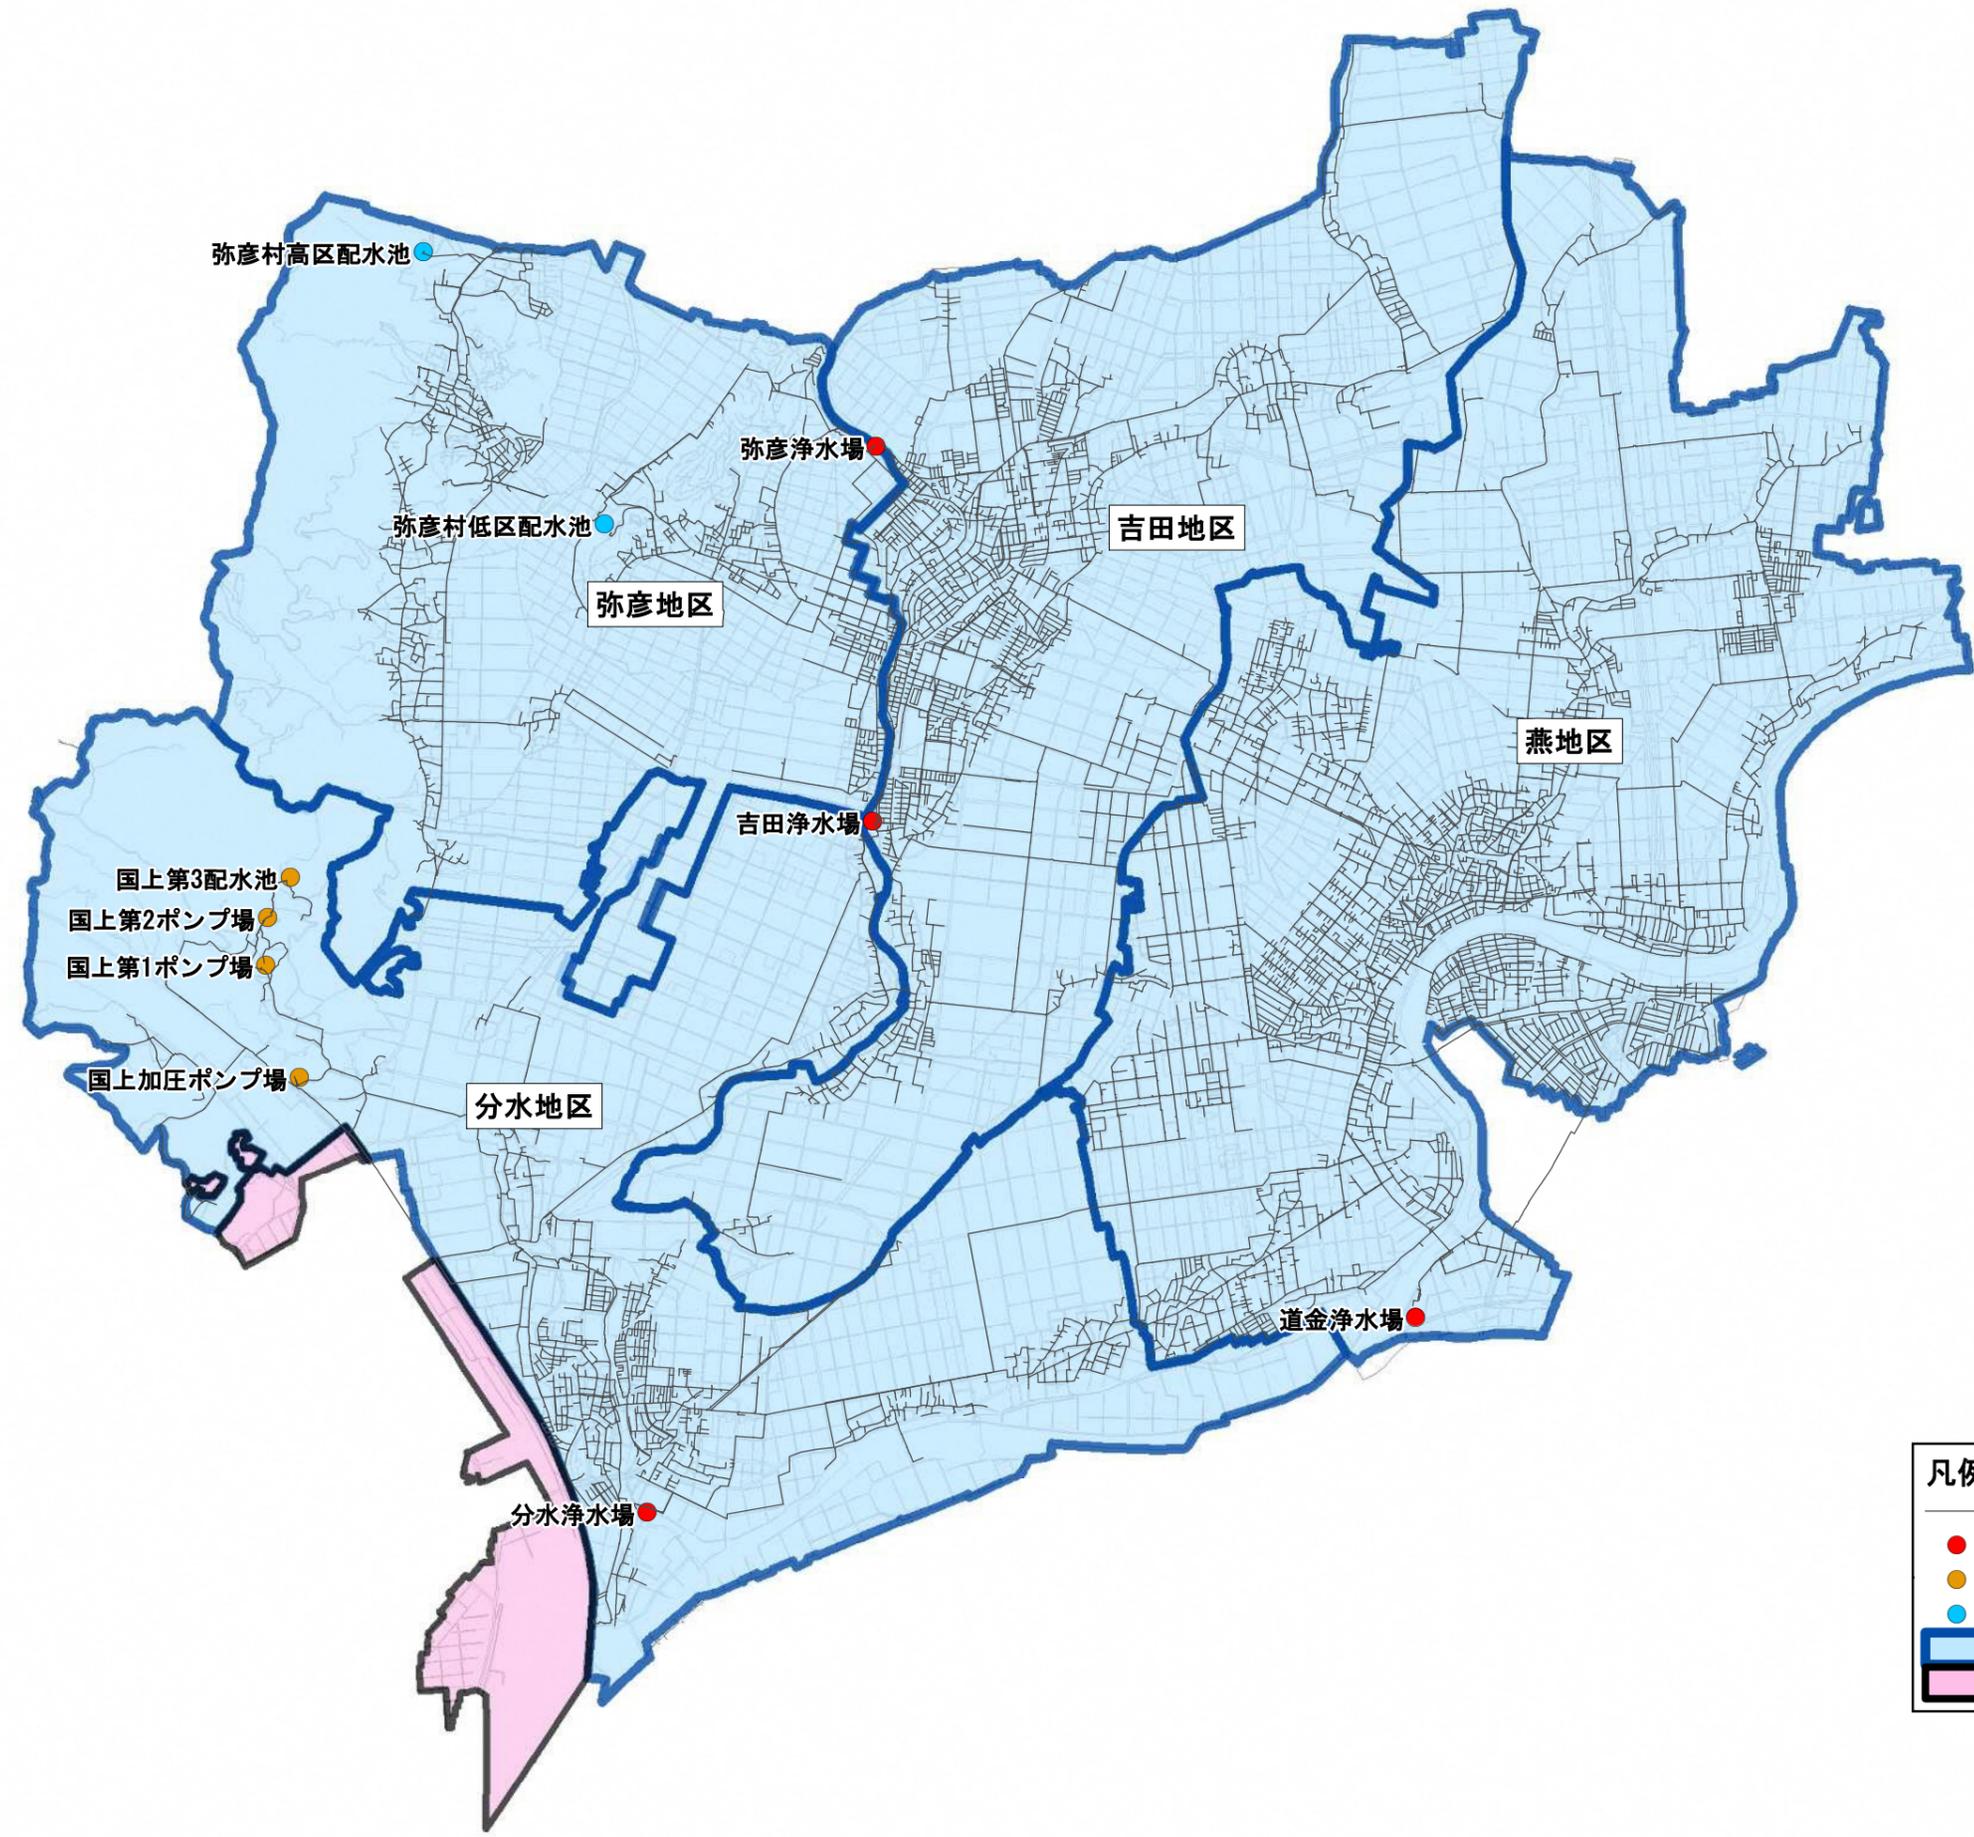

S=1:30,000



- 凡例**
- 配水管
 - 浄水場
 - ポンプ場
 - 配水池
 - 給水区域
 - 給水区域外