









配置図 S=1:1000

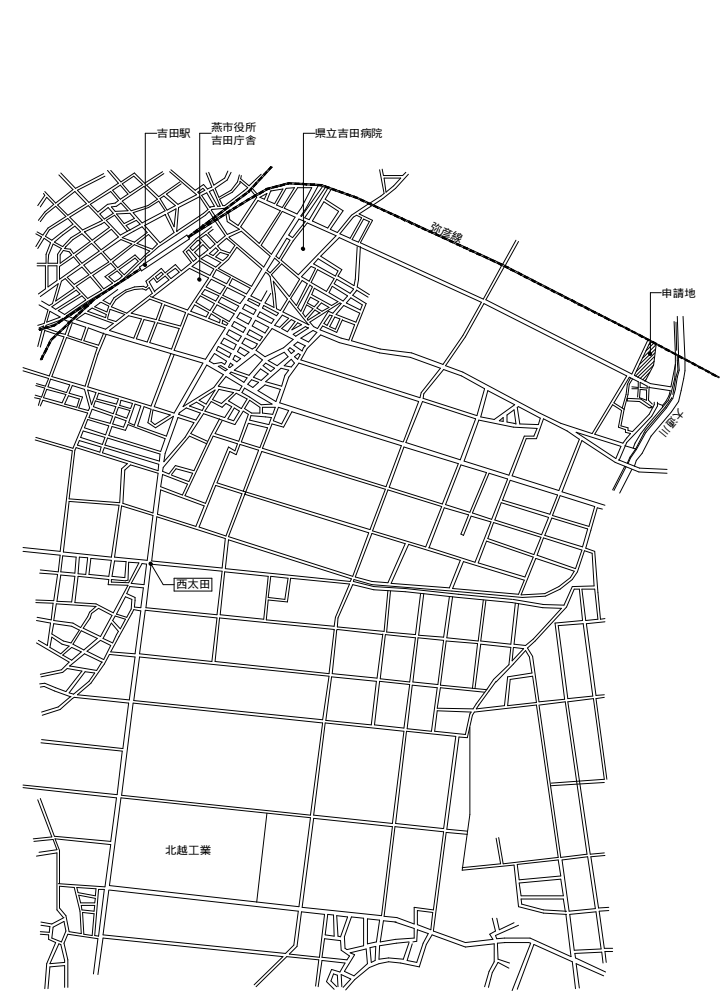




案内図 NO SCALE

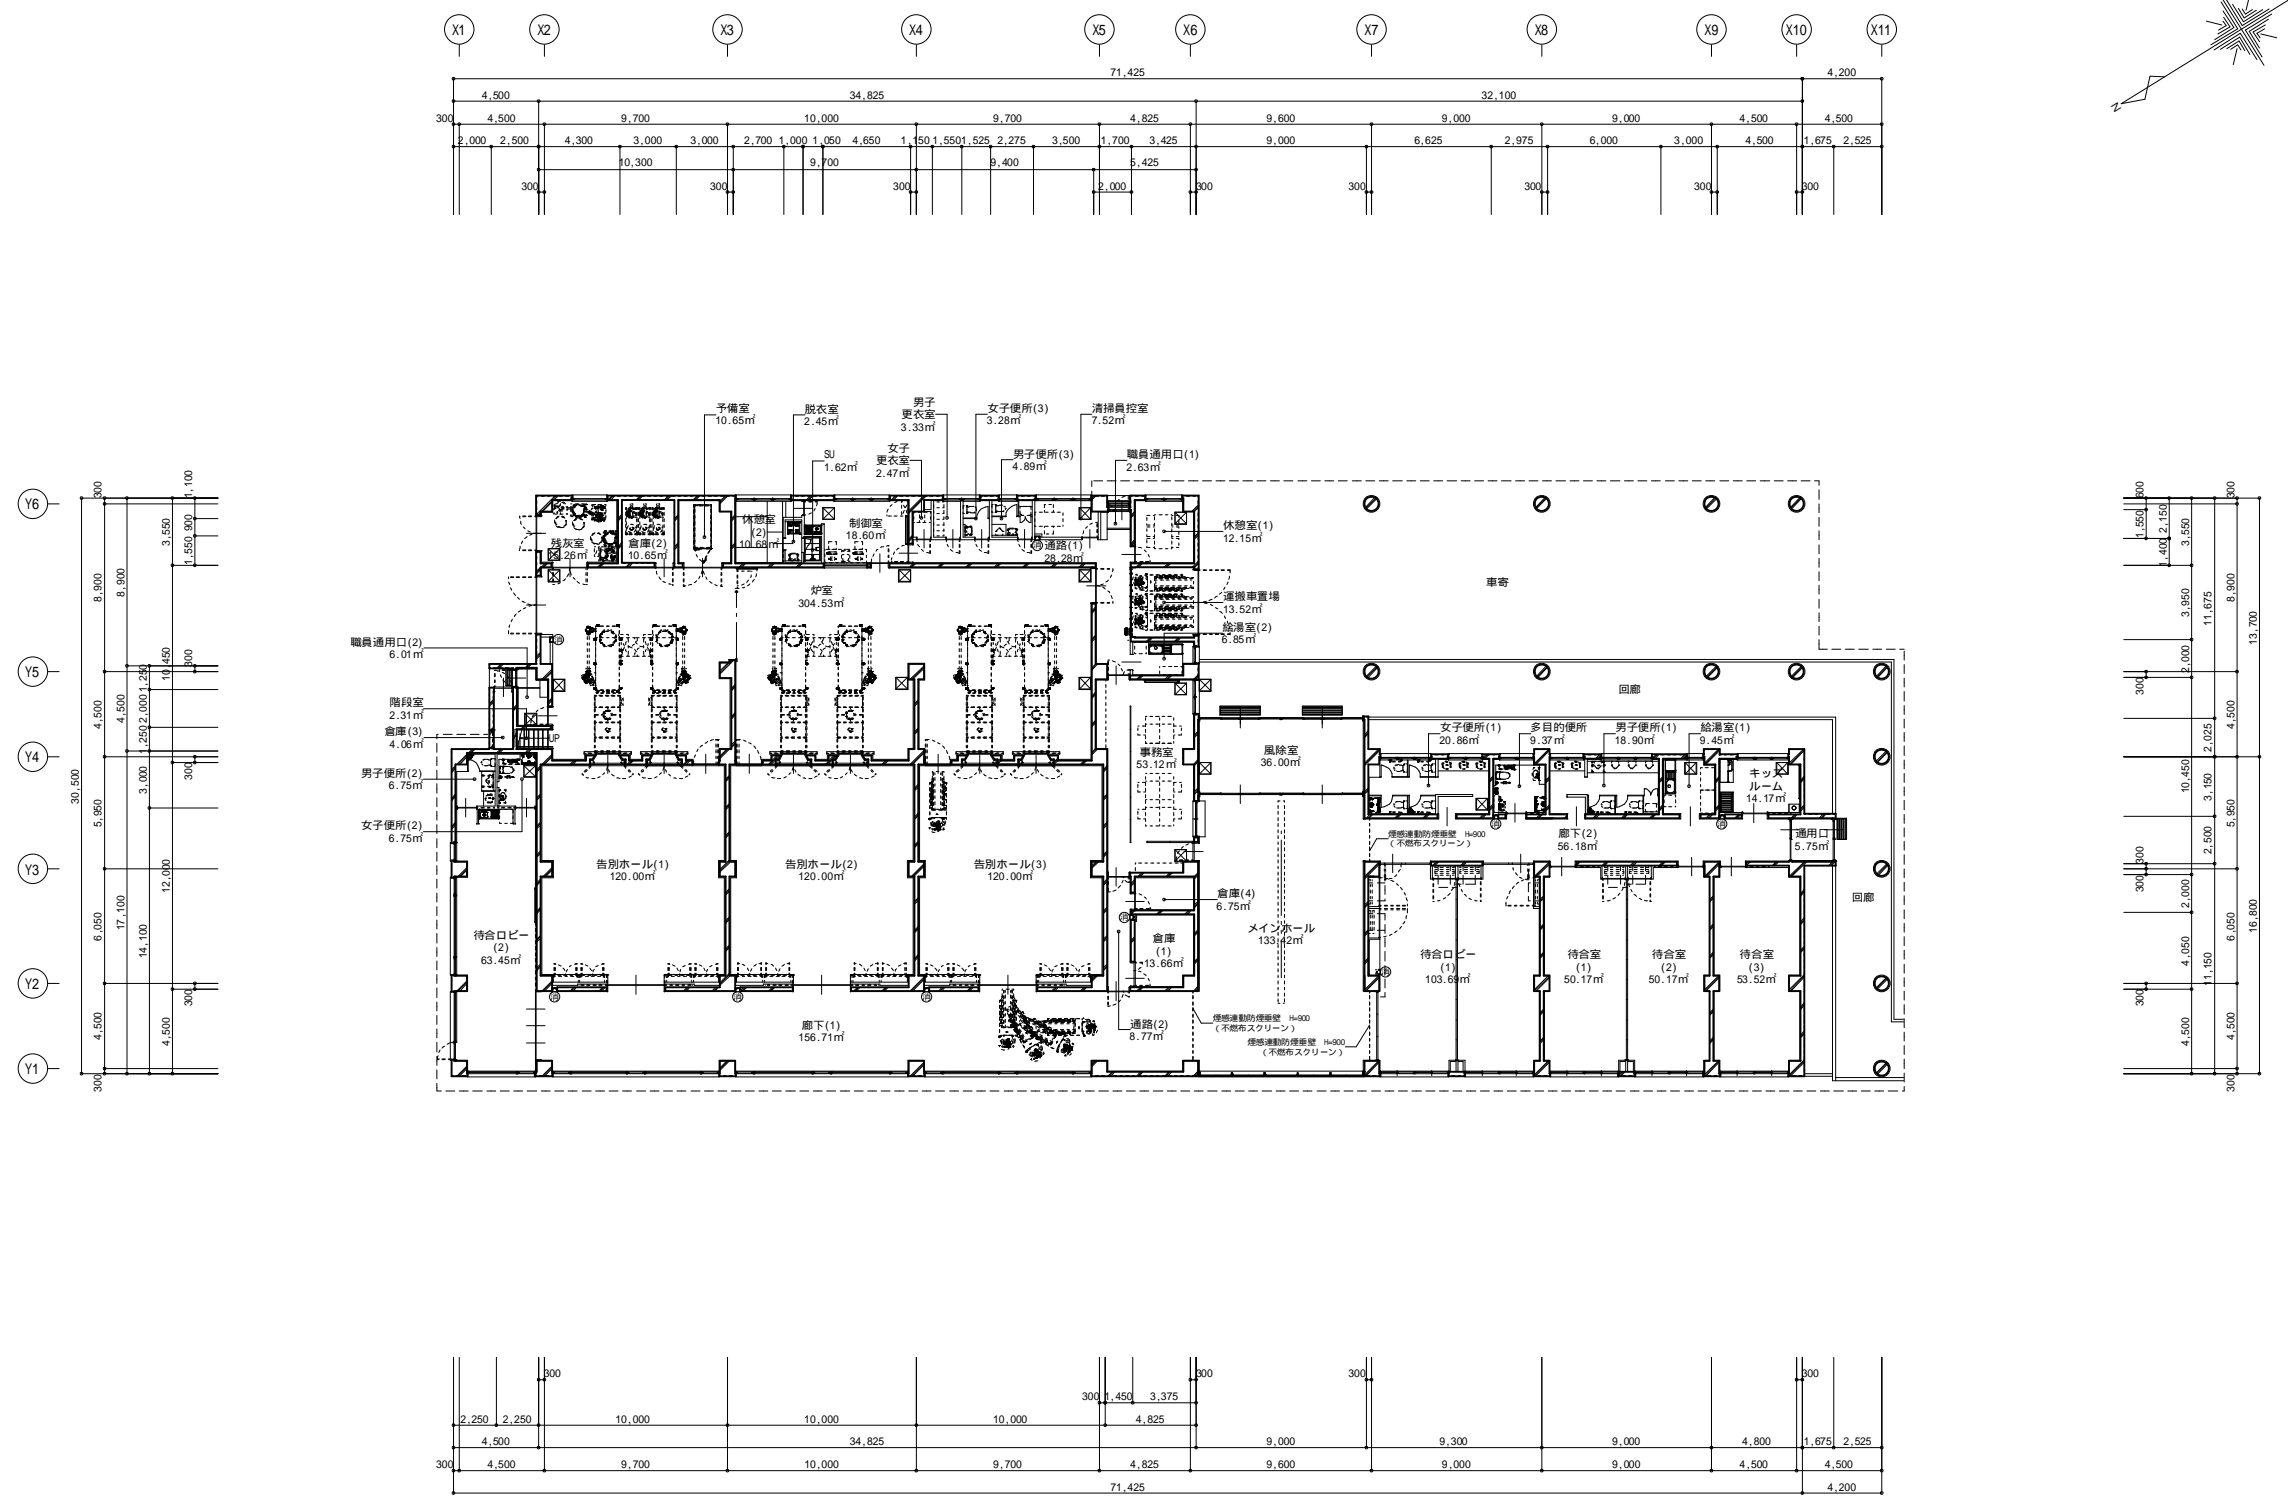


1階平面図 S=1:400

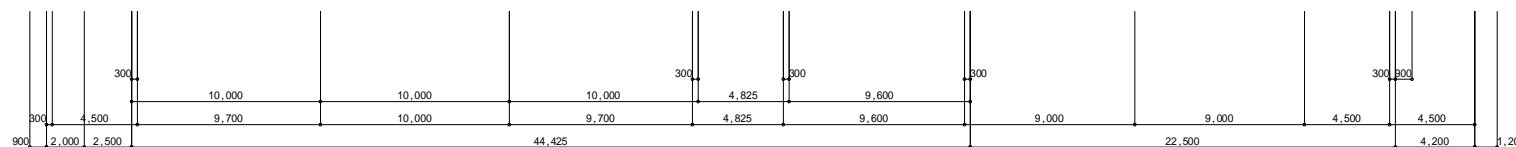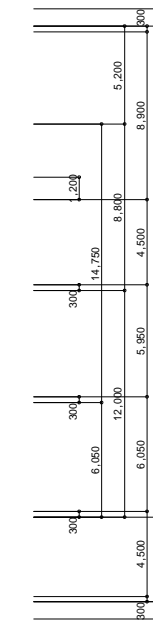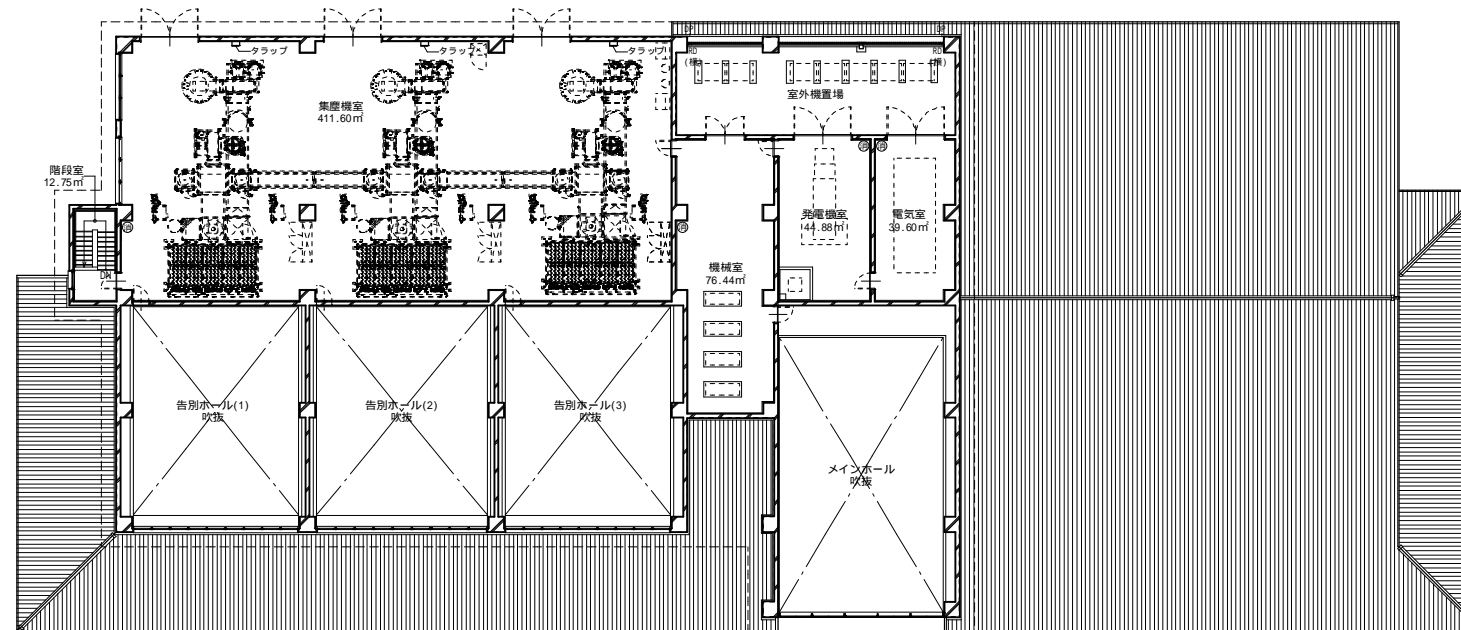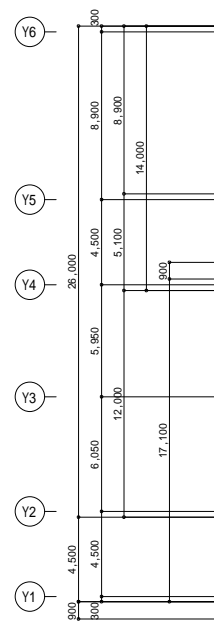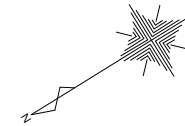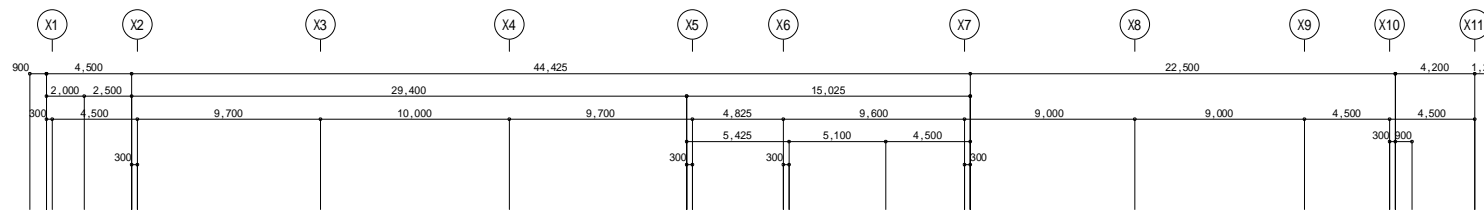




2階平面図 S=1:400

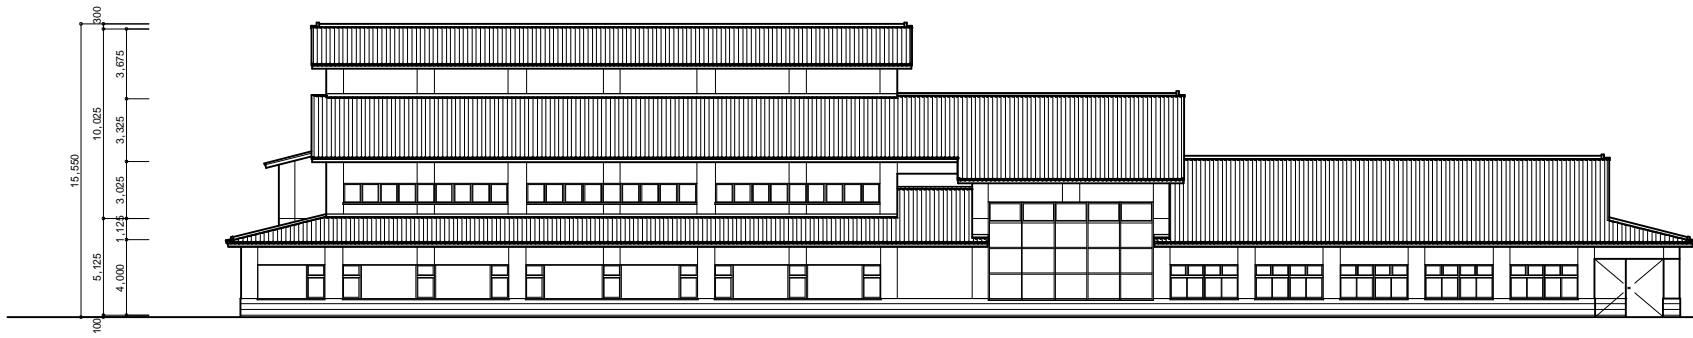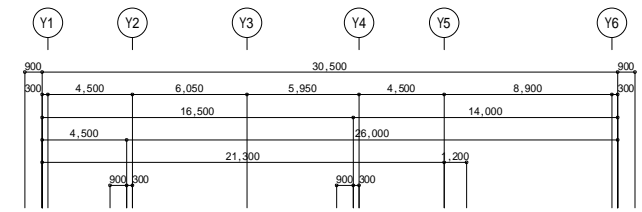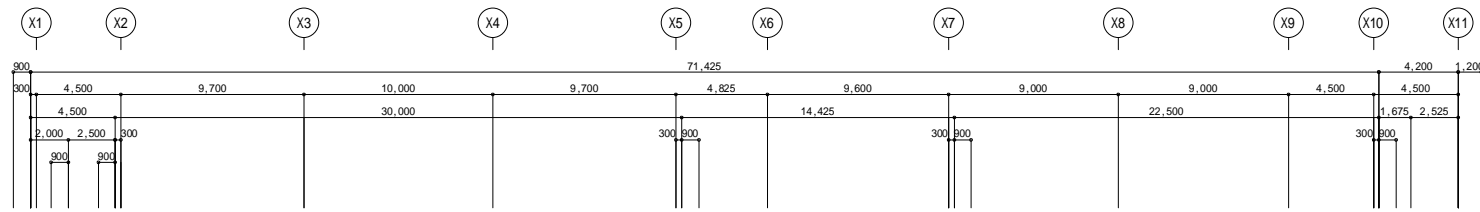


西面 立面图 S=1:400

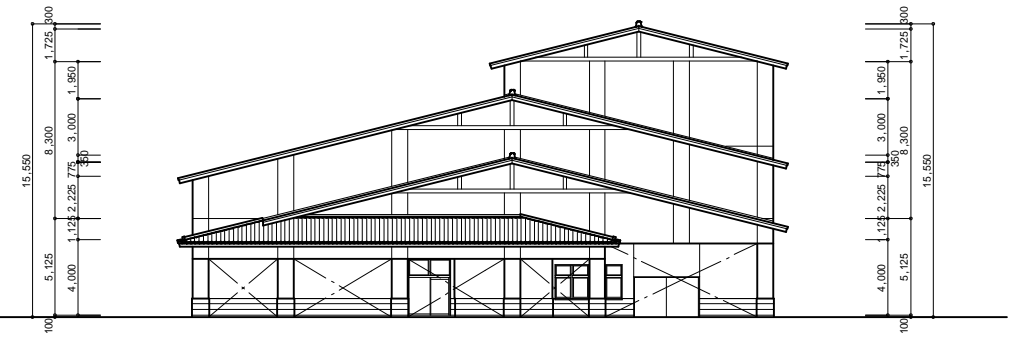

南面 立面图 S=1:400

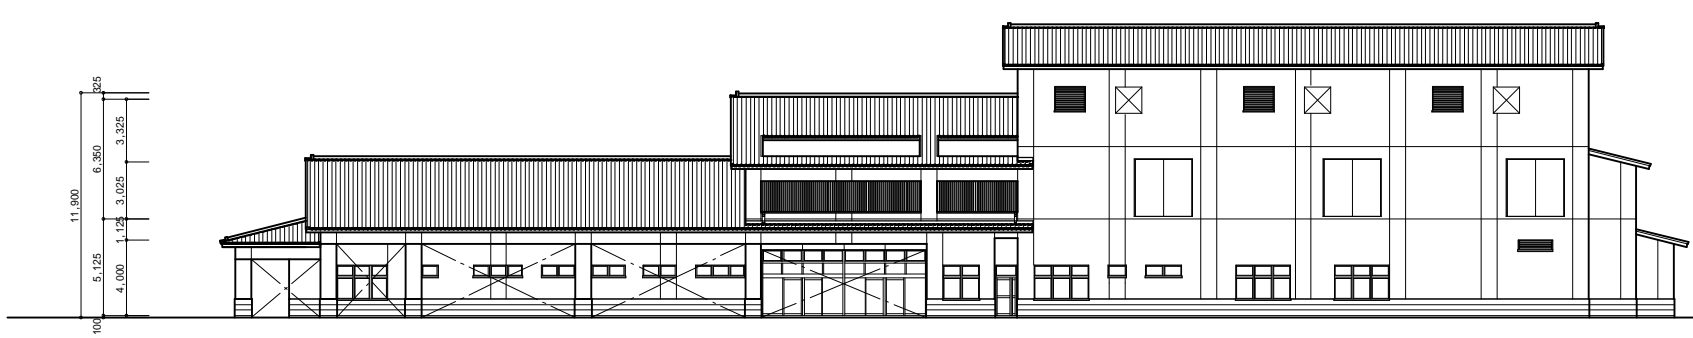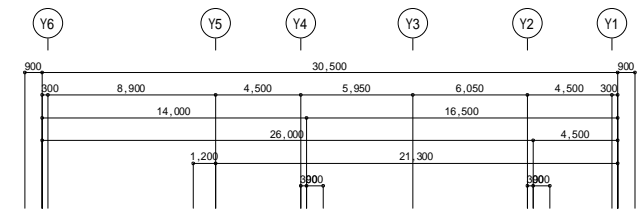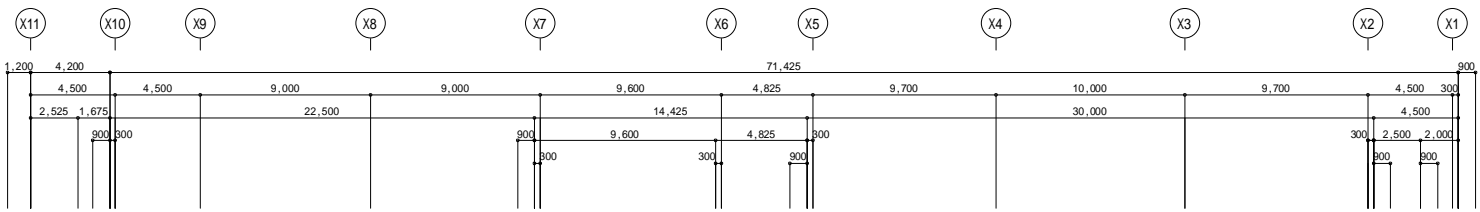

東面 立面图 S=1:400

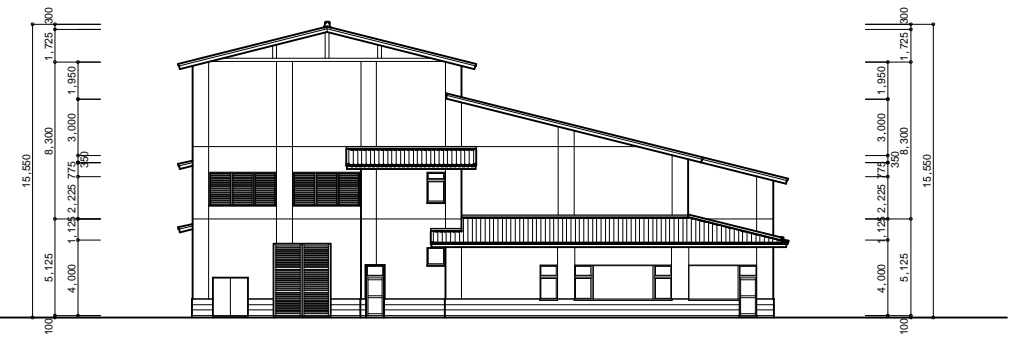

北面 立面图 S=1:400